


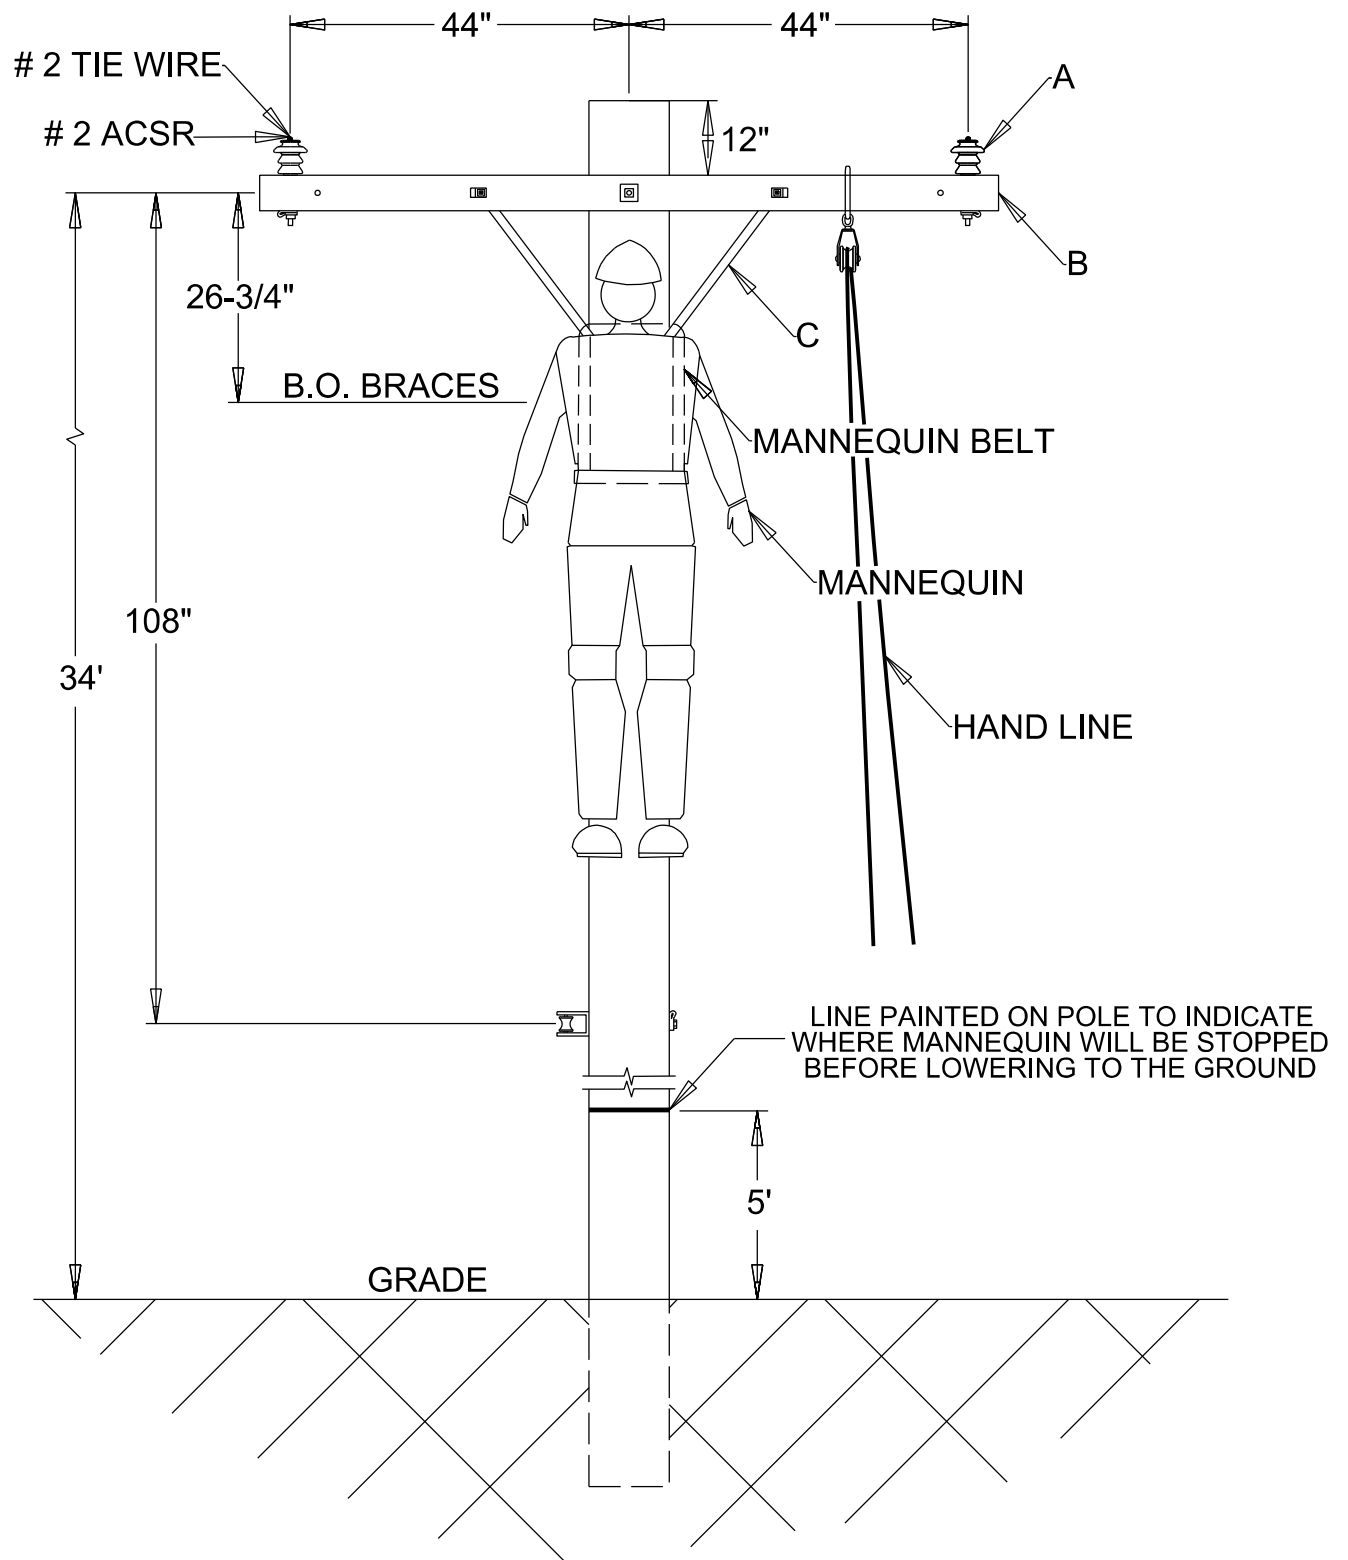

DWN J.BROWN	NO.	DATE	REVISION
DAT 11/12/2025			
CKD			
DAT			
APP			
DAT			
APP R. GRIGG			
DAT 01/05/2026			

ELECTRIC DEPARTMENT

2026

APPRENTICE
HURT MAN RESCUE
APPA LINEMAN RODEO



112 SPRAGINS STREET
HUNTSVILLE, AL 35801