


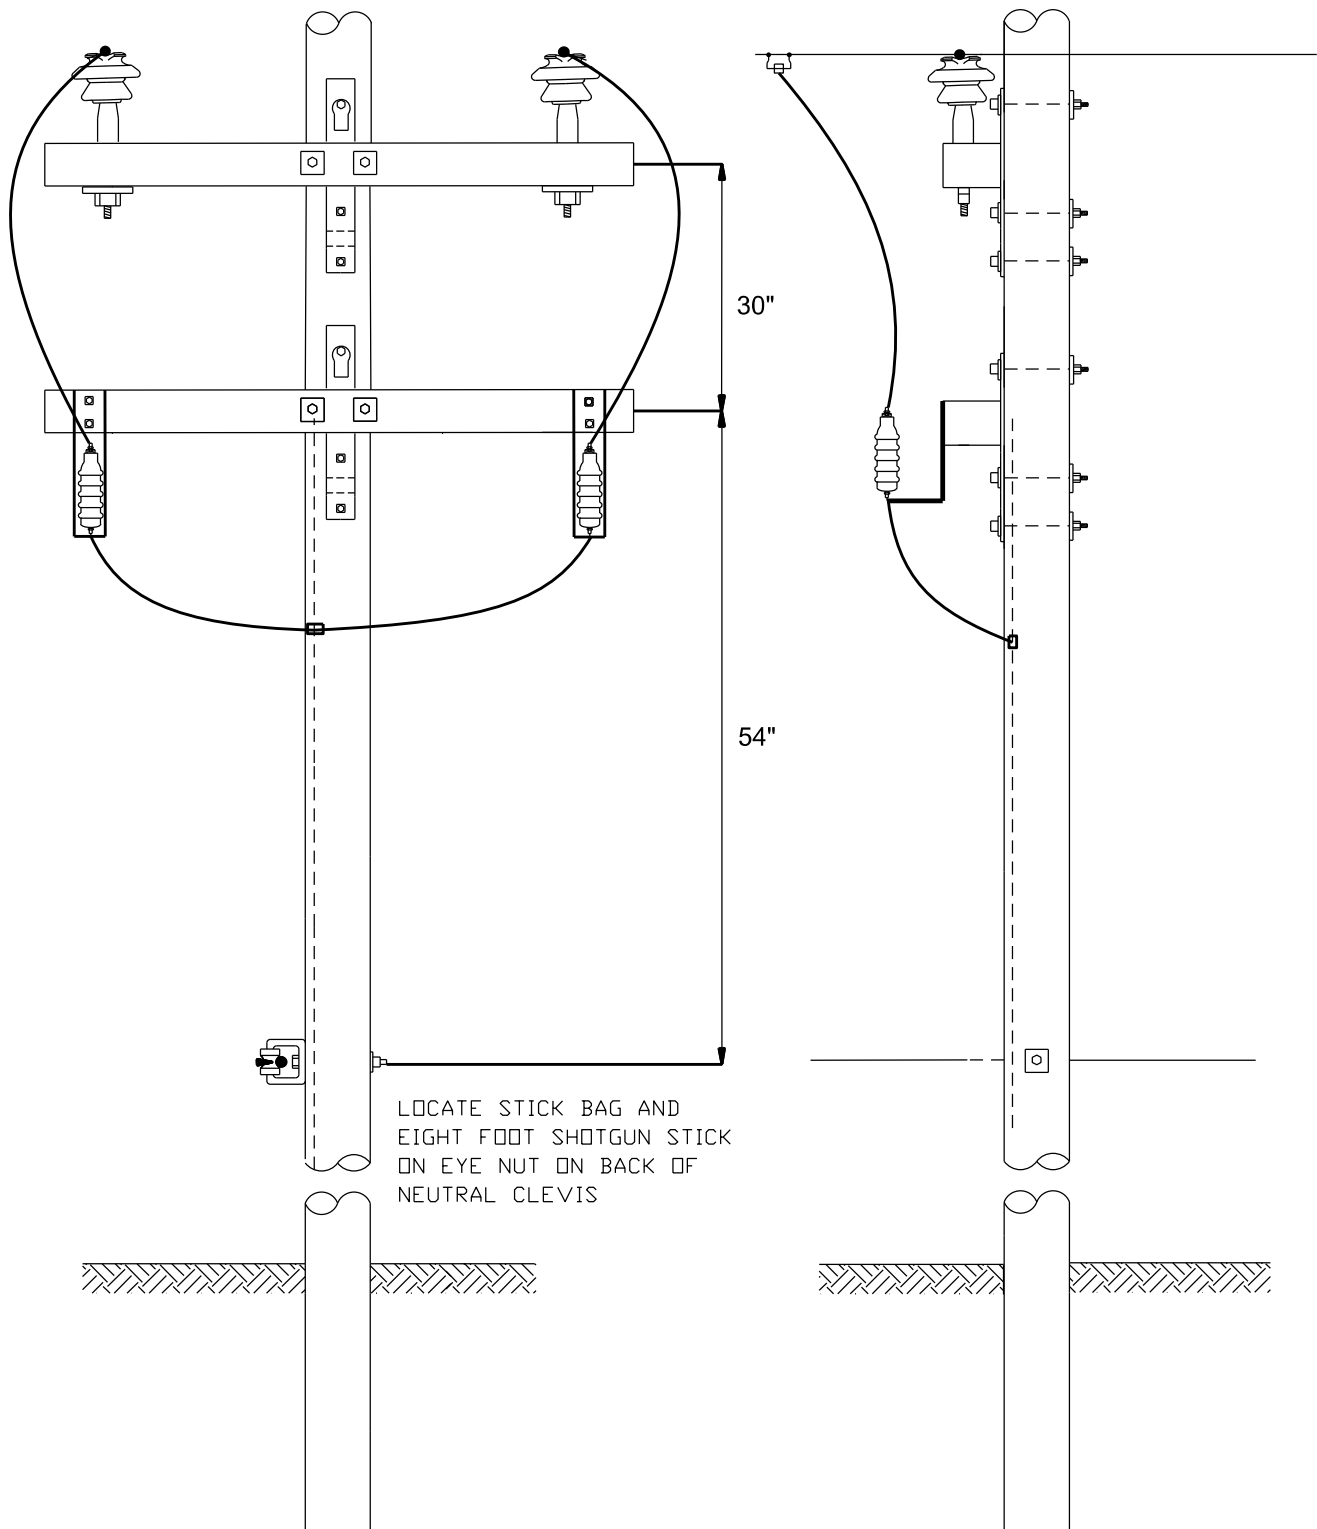

DWN M. WEST	NO.	DATE	REVISION
DAT 11/11/2025	1		
CKD R. GRIGG	2		
DAT 12/16/2025			
APP	3		
DAT			
APP			
DAT			

ELECTRIC DEPARTMENT

2025

LIGHTNING ARRESTOR
CHANGE OUT
APPA LINEMAN RODEO

