
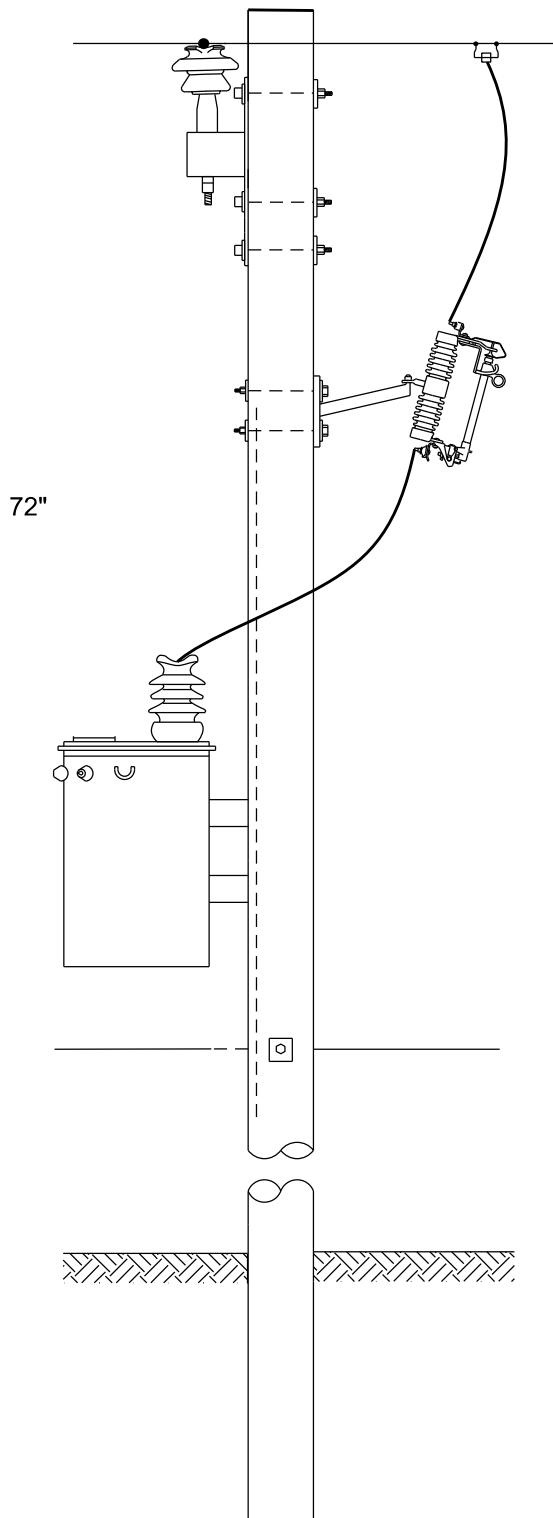


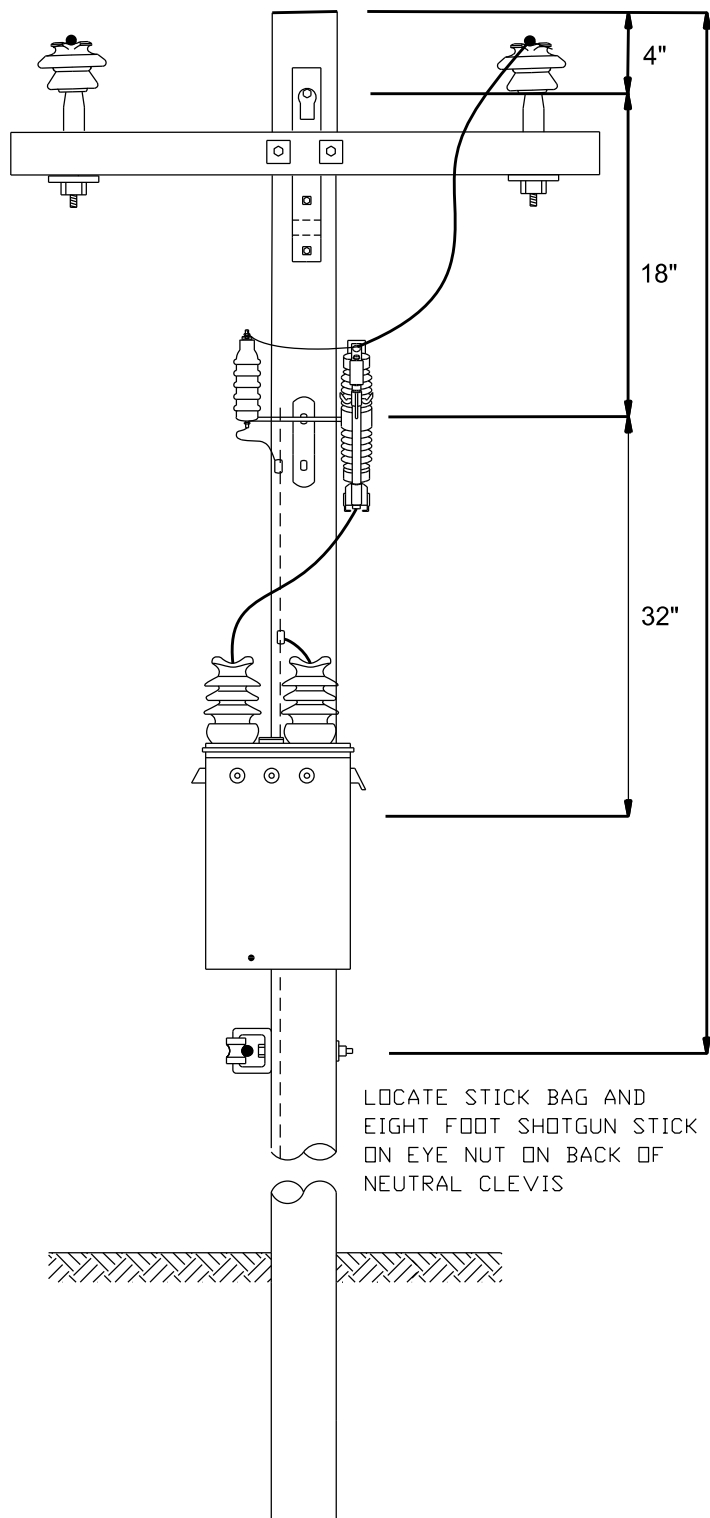

DWN M. WEST	NO.	DATE	REVISION
DAT 11/11/2025	1		
CKD R. GRIGG	2		
DAT 12/16/2025	3		
APP			
DAT			
APP			
DAT			

ELECTRIC DEPARTMENT

2026

LOAD TRANSFER
APPA LINEMAN RODEO



112 SPRAGINS STREET
HUNTSVILLE, AL 35801