


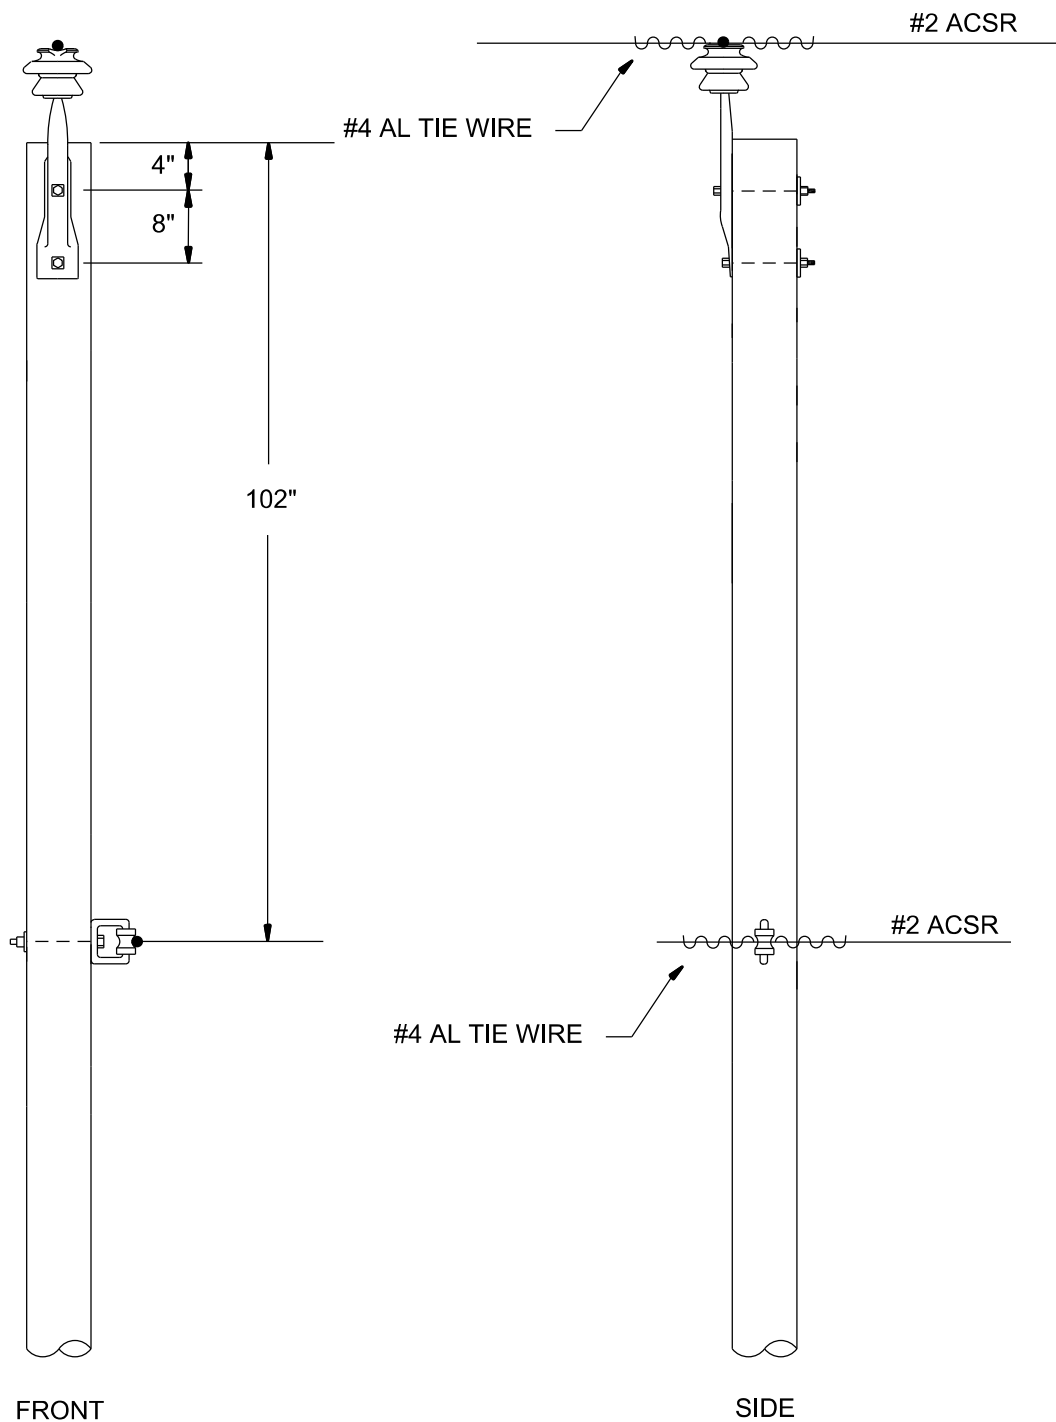

DWN R. GRIGG	NO.	DATE	REVISION
DAT 11/11/2025	1		
CKD	2		
DAT	3		
APP			
DAT			
APP			
DAT			

ELECTRIC DEPARTMENT

2026

12 KV PIN INSULATOR
CHANGE OUT
APPA LINEMAN RODEO

