


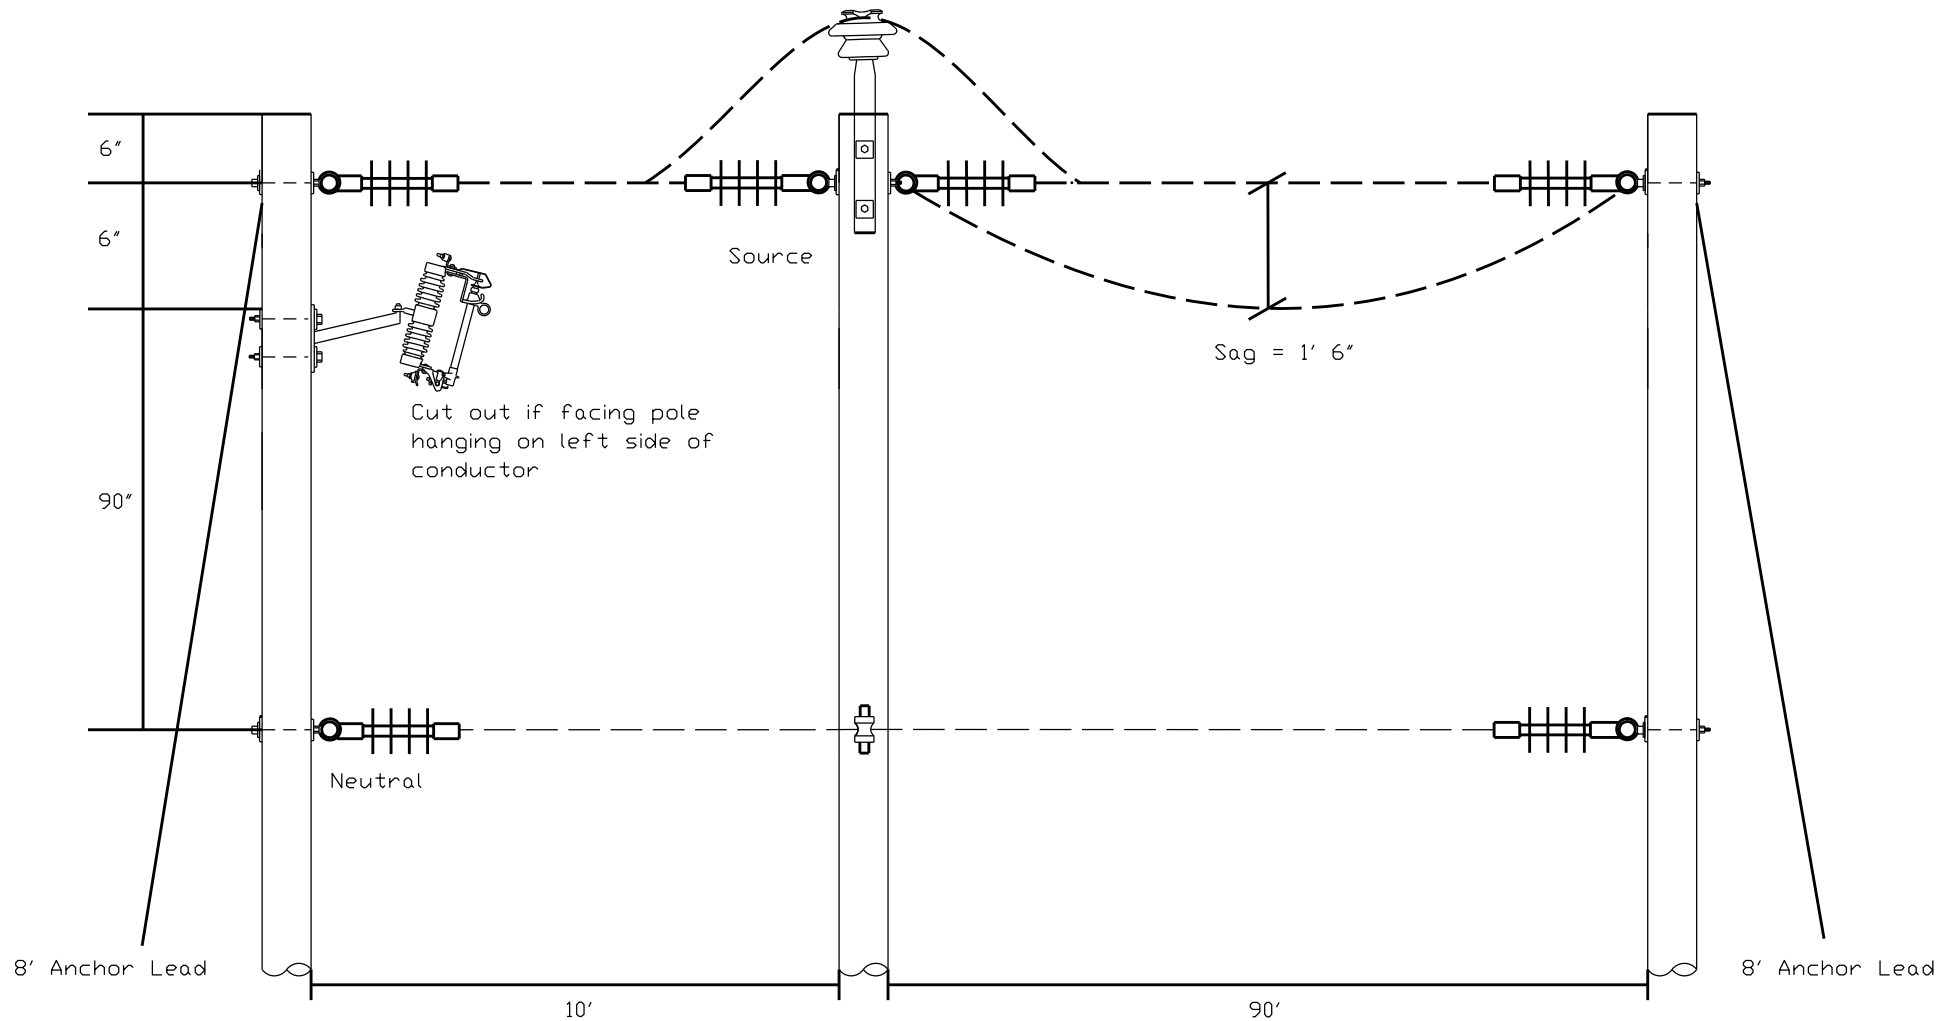

DWN M. WEST	NO.	DATE	REVISION
DAT 11/11/2025	1		
CKD			
DAT	2		
APP			
DAT	3		
APP			
DAT			
PAGE 1 OF 1			

GENERAL SPECIFICATIONS FOR INSTALLATION OF OVERHEAD UTILITIES

ELECTRIC DEPARTMENT

2026

STORM RESTORATION
APPA LINEMAN RODEO

