


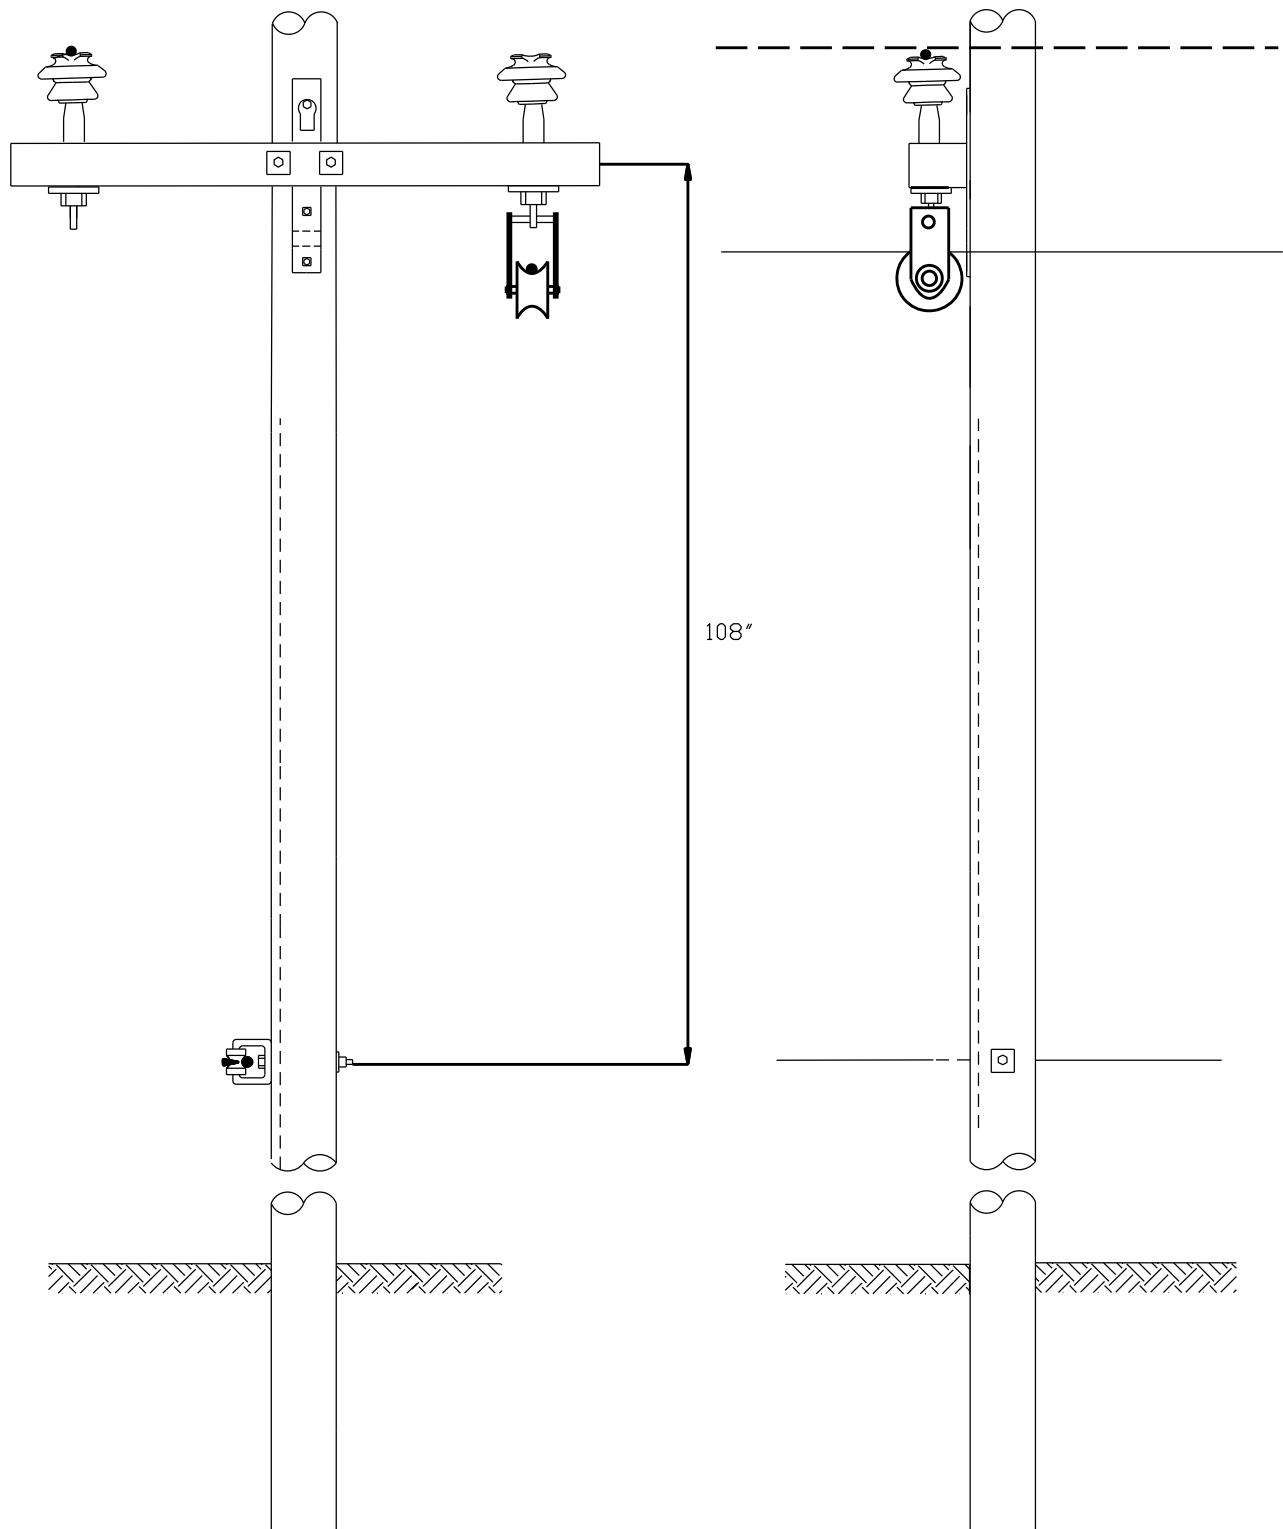

DWN M. WEST DAT 12/01/2025	NO. 1	DATE	REVISION
CKD R. GRIGG DAT 12/16/2025	2		
APP DAT	3		
APP DAT			

ELECTRIC DEPARTMENT	
2026	
SINGLE PHASE TWO WIRE TIE-IN / UN-TIE APPA LINEMAN RODEO	

