


APPRENTICE SERVICE CONNECTION

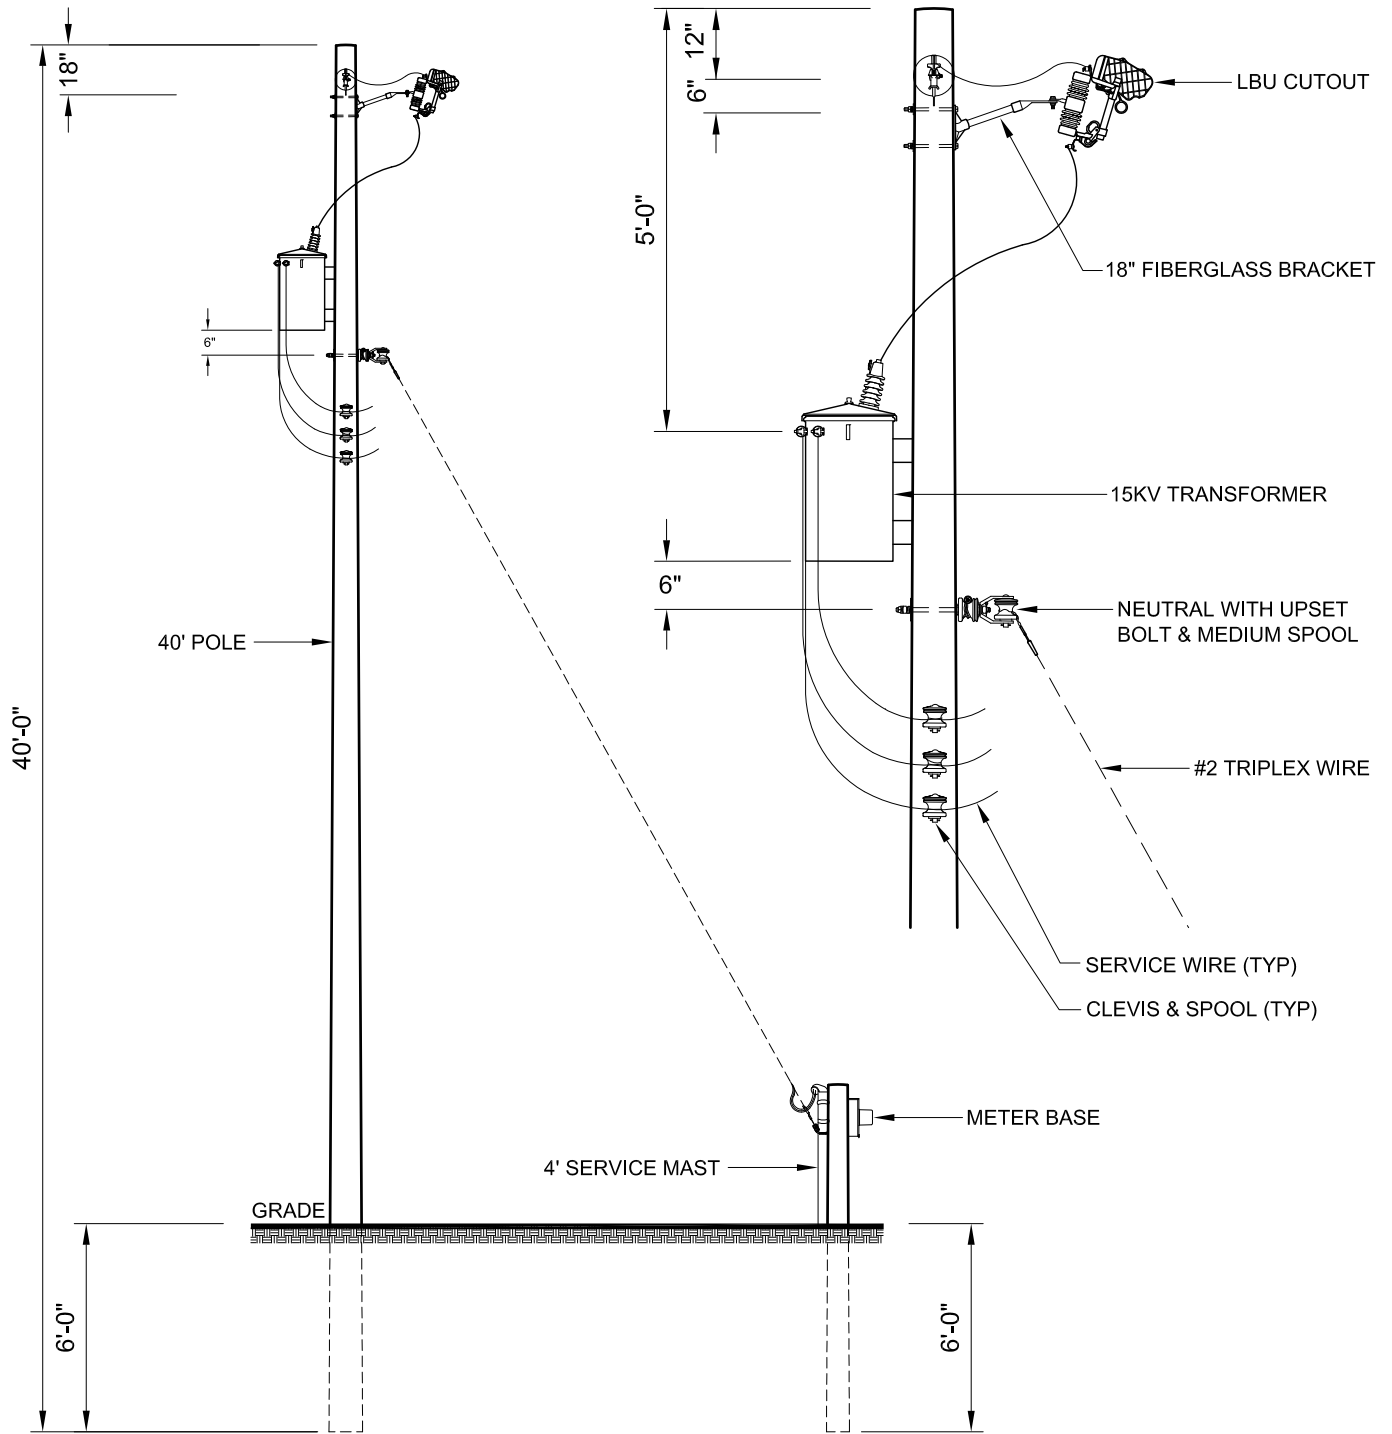

1 - 40/4 pole	8	MCFARLAND CASCADE	SEE SPEC WP40-4
1 - 12' meter pole	8	MCFARLAND CASCADE	SEE SPEC WP12-1
4 - Clevis	32	JOSLYN MFG. & SUPPLY	J0342
4 - secondary insulators	32	VICTOR	VI2612
2 - wedge clamps	16	BLACKBURN COMPANY	W20-1
4 - 12"x 5/8 machine bolts	32	ALLIED BOLT INC	8224
1 - 2" weather head	8	BLACKBURN COMPANY	DEH6
#2 triplex	?	GENERAL CABLE	SEE SPEC
5' - 2" pipe	40'	CAL CONDUIT PRODUCTS	SEE SPEC
1 - neutral spool		VICTOR	VI2612
2 - K14 Clevis	16	JOSLYN MFG. & SUPPLY	J0342
4 - 2"x 5/8 square washers	32	MACLEAN POWER SYSTEMS	J1075
6 - Un-filled single bolt parallel clamp (P-AA4)	48		