



REV	NAME	DATE	DESCRIPTION
0	----	10/15/21	Transformer Banking Specifications


DRAWN	----
DATE	10/15/21
CHKD	----
ENG APPV	N/A
SCALE	NTS
SHT	1 of 2
DWG. NO.	TFMR1

2022 Public Power Lineworkers Rodeo - JM Transformer Banking

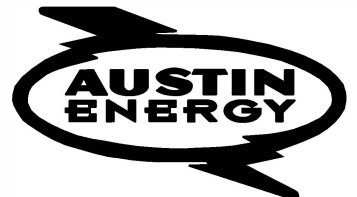

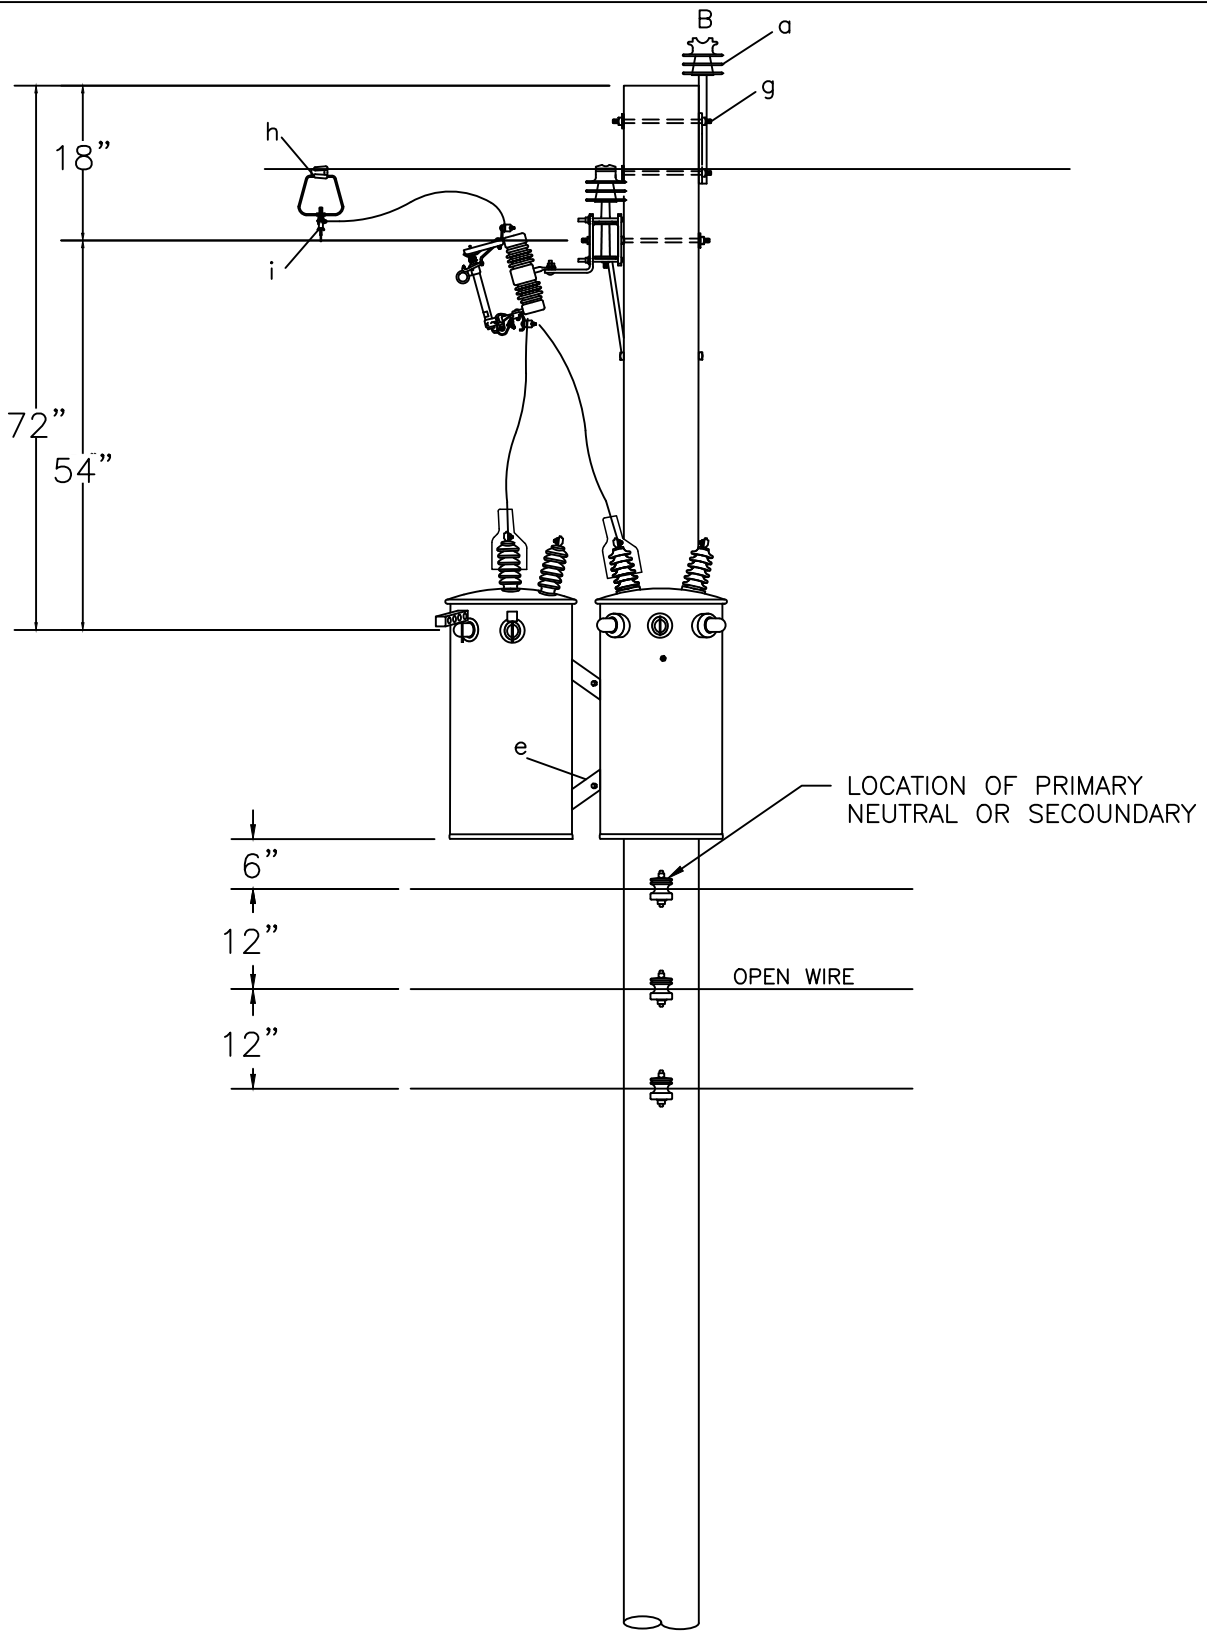

REV	NAME	DATE	DESCRIPTION	DRAWN	---
0	---	10/15/21	Transformer Banking Specifications	DATE	10/15/21
				CHKD	---
				ENG APPV	N/A
				SCALE	NTS
				SHT	1 of 2
APPA LINEMAN RODEO - 2022 2022 Public Power Lineworkers Rodeo - JM Transformer Banking DRAWING 2				DWG. NO. TFMR1	

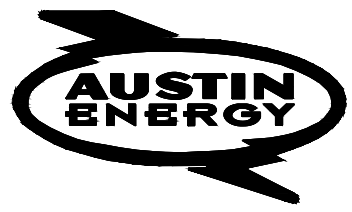

ITEM	QTY.	MAXIMO #	DESCRIPTION	NOTE
a	3	6553	INSULATOR 15KV PIN TYPE F-NECK Porcelain	
b	3	22720	CUTOUT, OPEN TYPE 100 AMP	
c	18	8499	2" X 2" X 5/8" SQ. WASHER	
d	1	8421	5/8" X 16" MACHINE BOLT	
e	1	1361	3Ø TRANSFORMER BRACKET	
f	6	1930	PIN - INSULATOR ARM (LONG SHANK)	
g	2	8419	5/8" X 12" MACHINE BOLT	
h	3	6823	1/0 WIRE STIRRUP	
i	3	6849	HOT LINE CLAMP	
j	9	non stock	TRANSFORMER STUD CONNECTOR 4 POSITION	
k	AR	18196	5 KV INSULATED TRANSFORMER WIRE	
l	3	18206	GUARD ANIMAL (SQUIRREL)	
m	2	870	BRACE 26" WOOD LT DUTY	
n	2	8437	BOLT CARRIAGE HOT DIP GALV 3/8 X 4	
o	4	8493	1/2" ROUND WASHER	
p	6	non stock	TERMINAL COMPRESSION PIN 1/0 STR ALUM	
q	2	9796	ARM CROSS FIR 6 PIN 3 1/2" x 4 1/2" x 8'	
r	2	8443	LAG SCREW 1/2" x 5" GALV. LAG	

NOTES: TRANSFORMER STATION FOR THREE PHASE PRIMARY,
CONSTRUCTION STANDARD P3X-3.

REV	NAME	DATE	DESCRIPTION	DRAWN	---
0	---	10/15/21	Material List - Transformer Banking	DATE	10/15/21
				CHKD	---
				ENG APPV	N/A
				SCALE	NTS
				SHT	2 of 2
				DWG. NO.	TFMR1

