


JOURNEYMAN 12KV URD

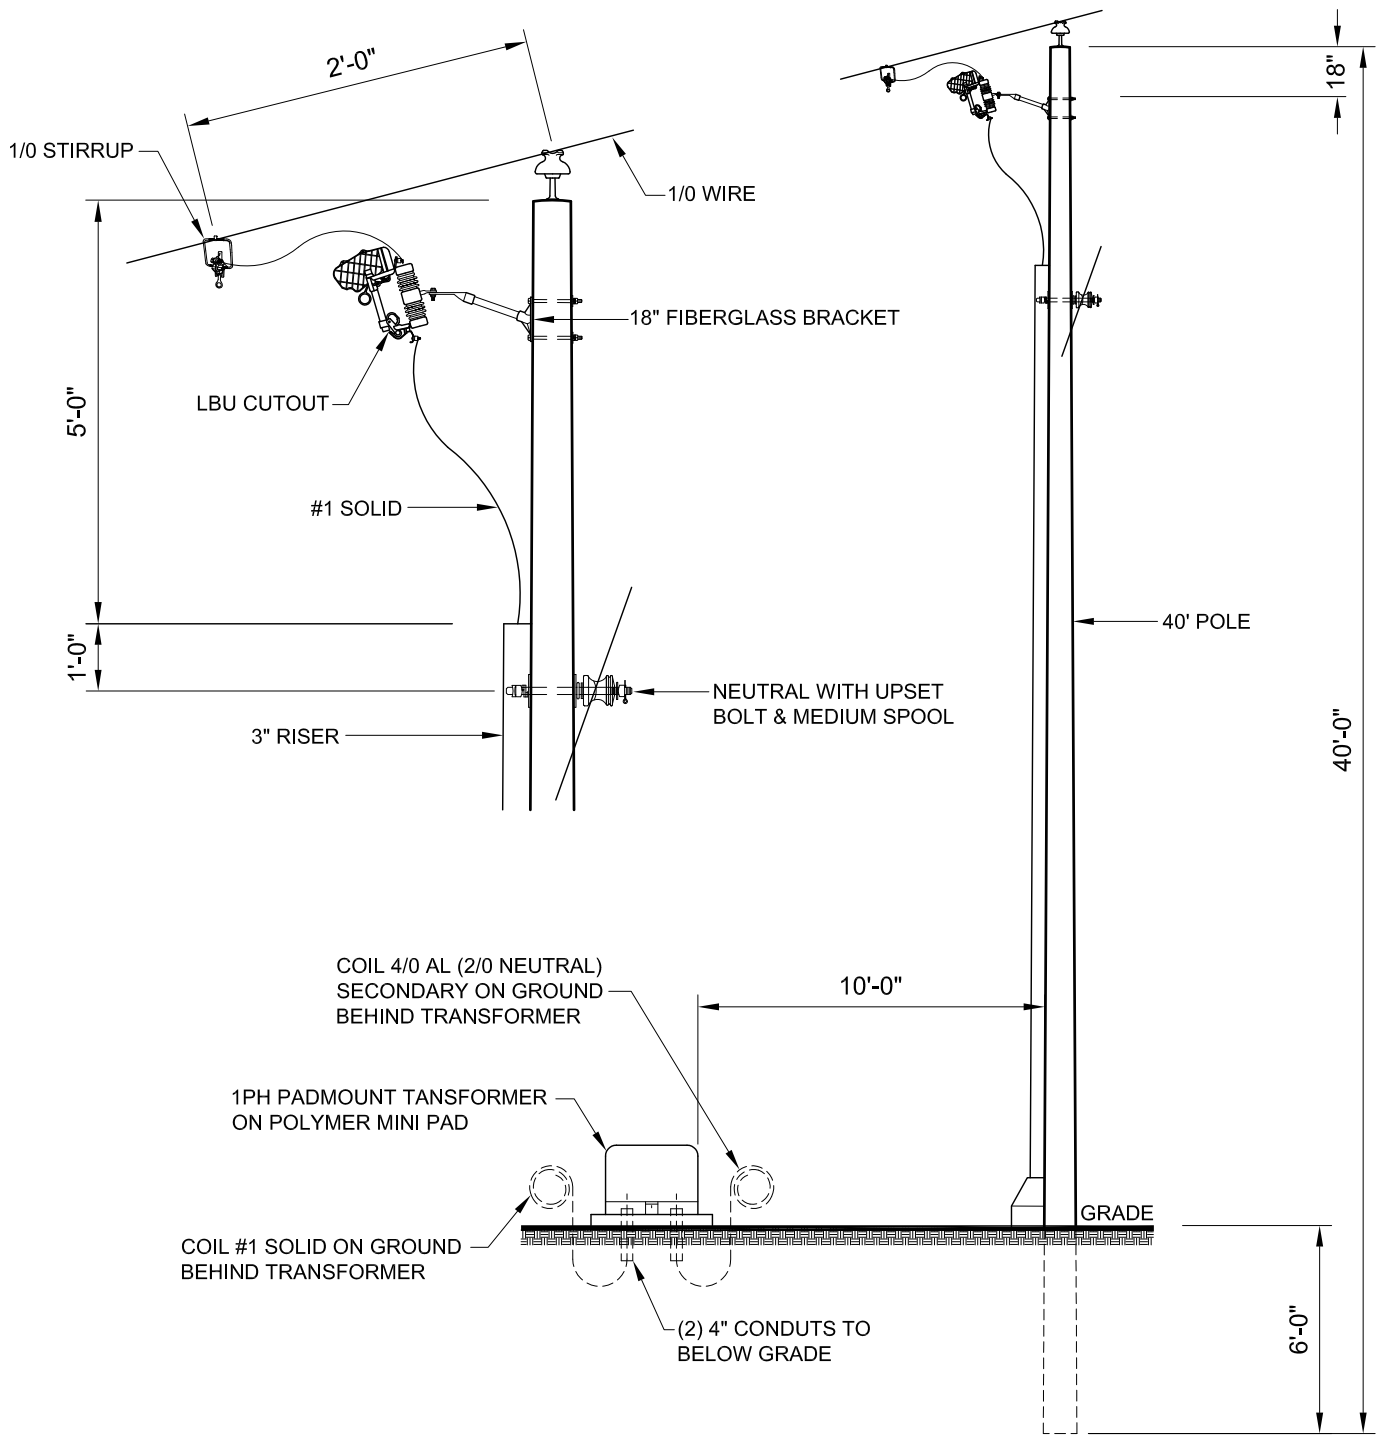

1 - 40/4 Pole	8	MCFARLAND CASCADE	SEE SPEC
1 - cutout	8	ABB	Y1JCNNNA11
1 - fiberglass standoff bracket	8	MACLEAN POWER SYSTEMS	G1MDA118ATC4
1 - 15kV Termination	8	3M	7642-S-2
1 - 10 kV Arrester		COOPER POWER SYSTEMS	URT10050B1A1A1A
#1 solid URD 15kv wire	?	General Cable	SEE SPEC
Cable Support Grip U-bail	8	LEWIS MANUFACTURING COMPANY	U-100-SWB-SW
4/0 URD triplex	?	General Cable	SEE SPEC
1 - pad mount transformer	8	ABB	SEE SPEC
1 - hot line clamp	8	BLACKBURN COMPANY	HLC3974P
1 - poly pad	8	ARMORCAST PRODUCTS COMPANY	P6001896-CS
10' U-guard	160'	ELECTRICAL MATERIALS COMPANY	PE-2UG10
10' Back Plate	160'	ELECTRICAL MATERIALS COMPANY	BKPLPE2
#6 copper	50'	SOUTHWIRE COMPANY	NO SPEC

